


	PROYECTO:	CONTIENE:	PROPIETARIO:	DISEÑO:	APROBO:	ESCALA:	OBSERVACIONES:	ARCHIVO:
	ADECUACION EDIFICIO DE POSTGRADOS CALLE 57	CORTE A-A	UNIVERSIDAD PEDAGOGICA NACIONAL	Arq. XXXXXXXXX		1:75		XXXXXXXXXX.DWG
					DIBUJO:	FECHA:		PLANO:
						MARZO DE 2014		1 DE 4

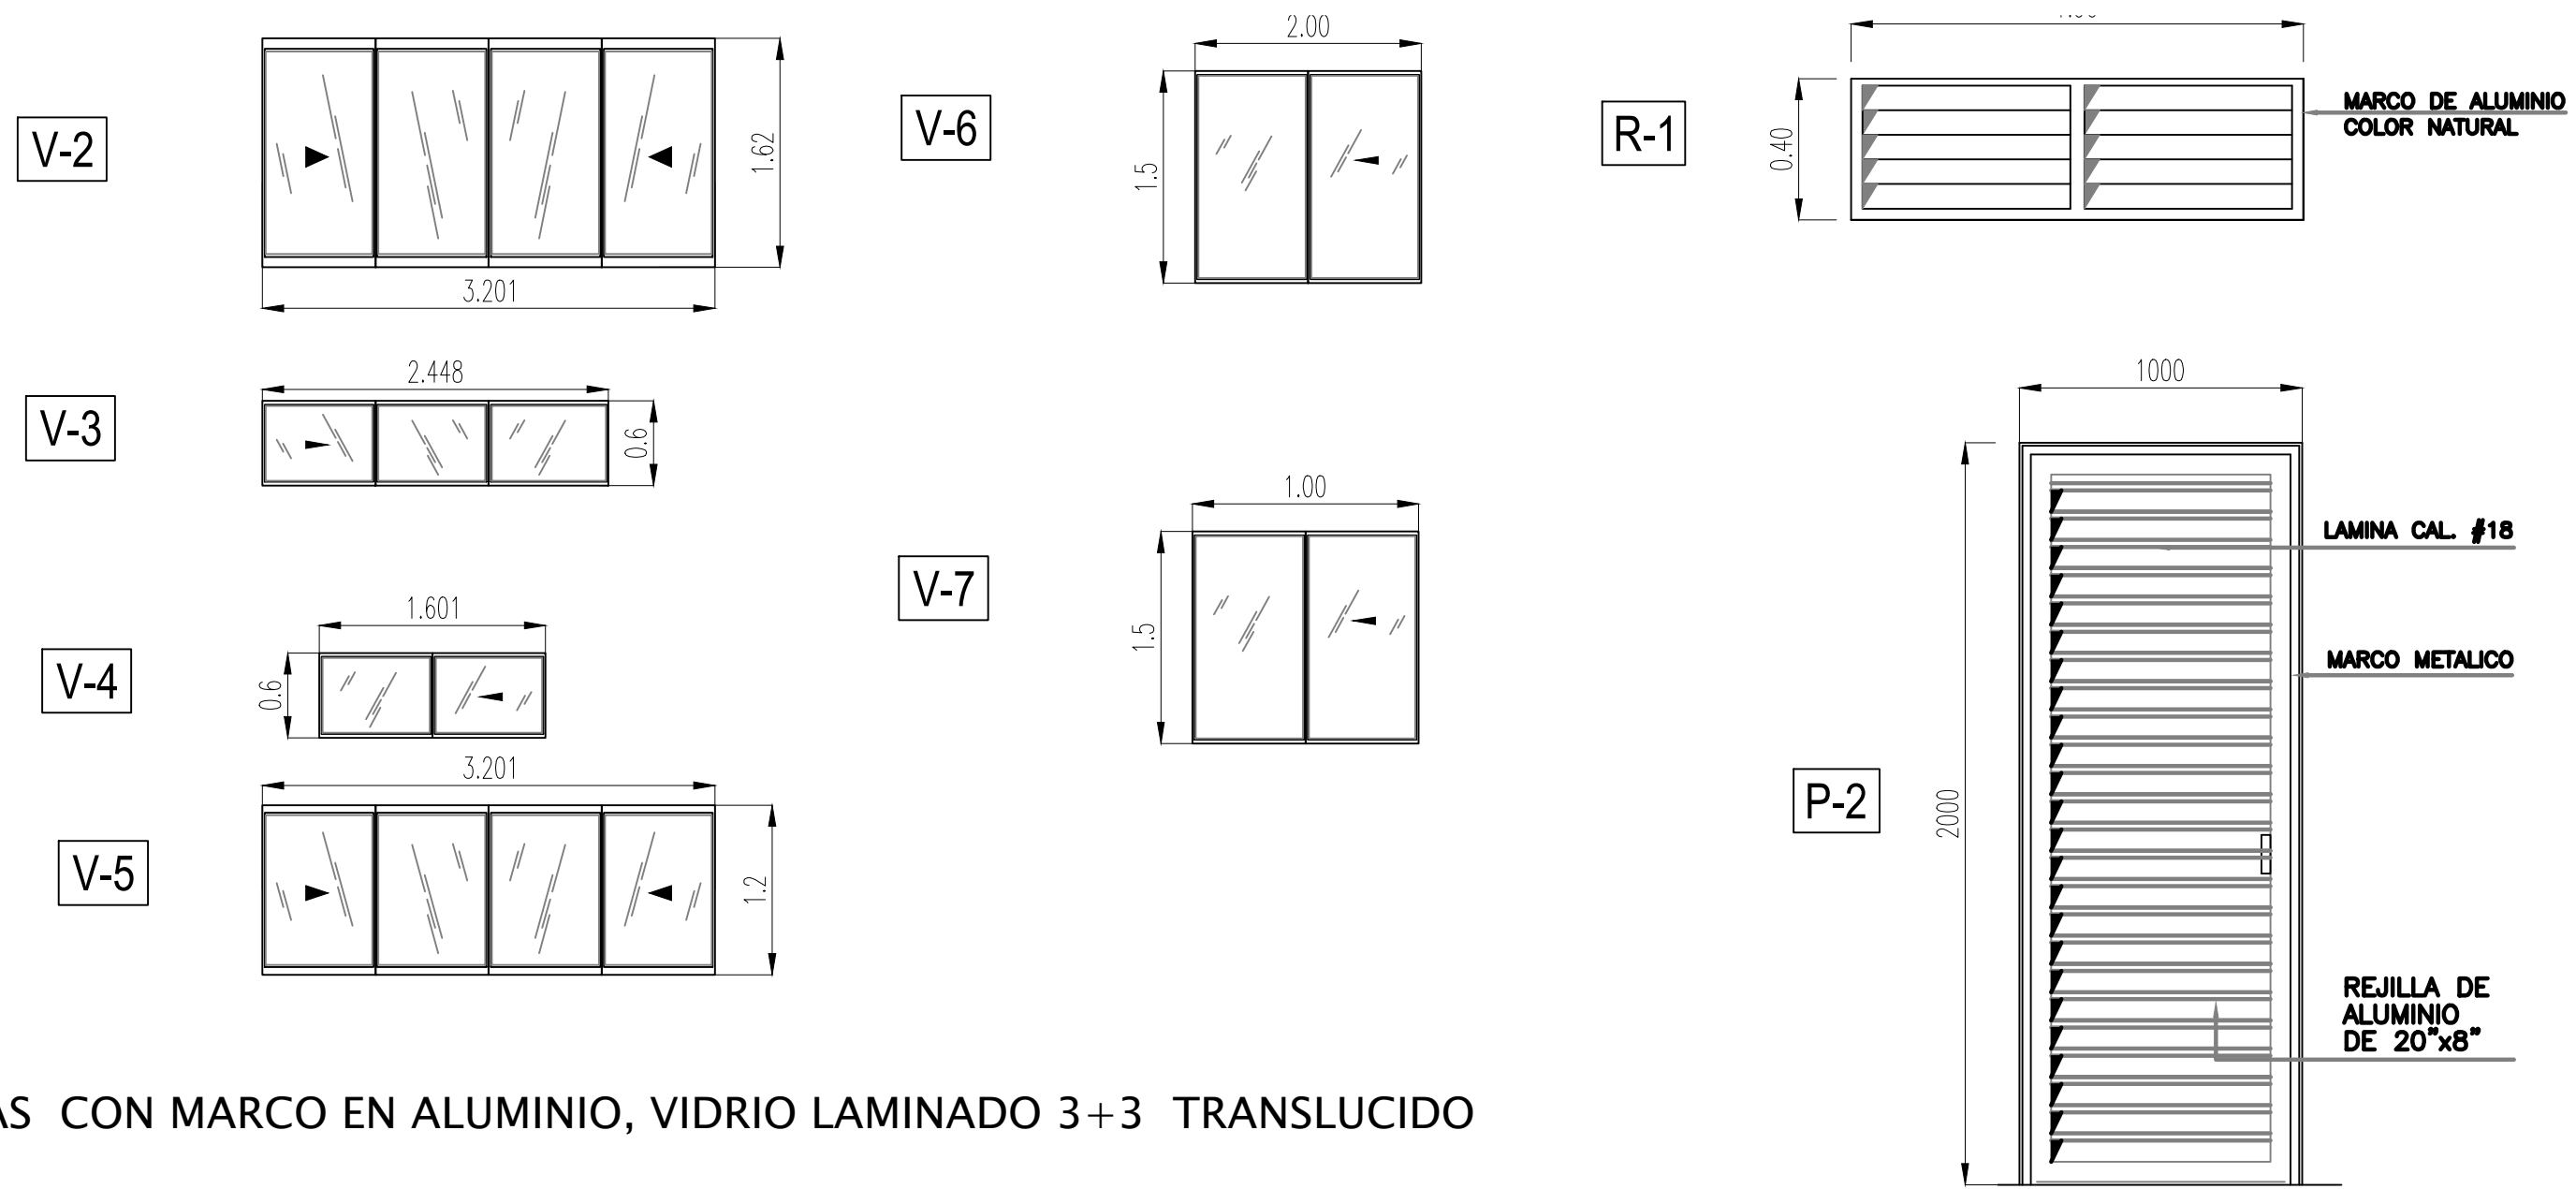

CUADRO Y VENTANAS					
TIPO	CANTIDAD	ANCHO	ALTO	AREA	VALOR
V1	0	4.80	1.20	0.00	0.00
V2	6	3.20	1.60	30.72	11059200.00
V3	4	2.40	1.30	12.48	4492800.00
V4	1	1.60	0.60	0.96	345600.00
V5	4	3.20	1.30	16.64	5990400.00
V6	1	2	1,500	3.00	1080000.00
V7	1	1	1,500	1.50	540000.00
R1	1	1	0,400	0.40	
R2	1	0.40	0,400	0.16	
P2	1	1	2,000	2.00	
TOTAL				65.30	23508000.00

DETALLES VENTANAS Y PUERTAS

CORTE B-B

	PROYECTO:	CONTIENE:	PROPIETARIO:	DISEÑO:	APROBO:	ESCALA:	OBSERVACIONES:	ARCHIVO:
	ADECUACION EDIFICIO DE POSTGRADOS CALLE 57	DETALLES	UNIVERSIDAD PEDAGOGICA NACIONAL	Arq. XXXXXXXXX		1:75		XXXXXXXXXX.DWG
					DIBUJO:	FECHA:		PLANO:
						MARZO DE 2014		1 DE 4